
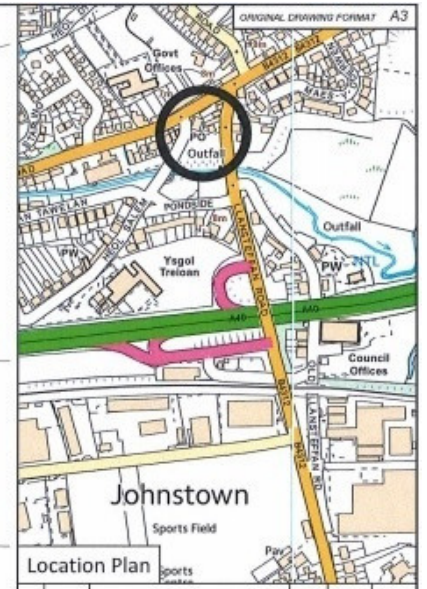


# Tre Ioan - Johnstown

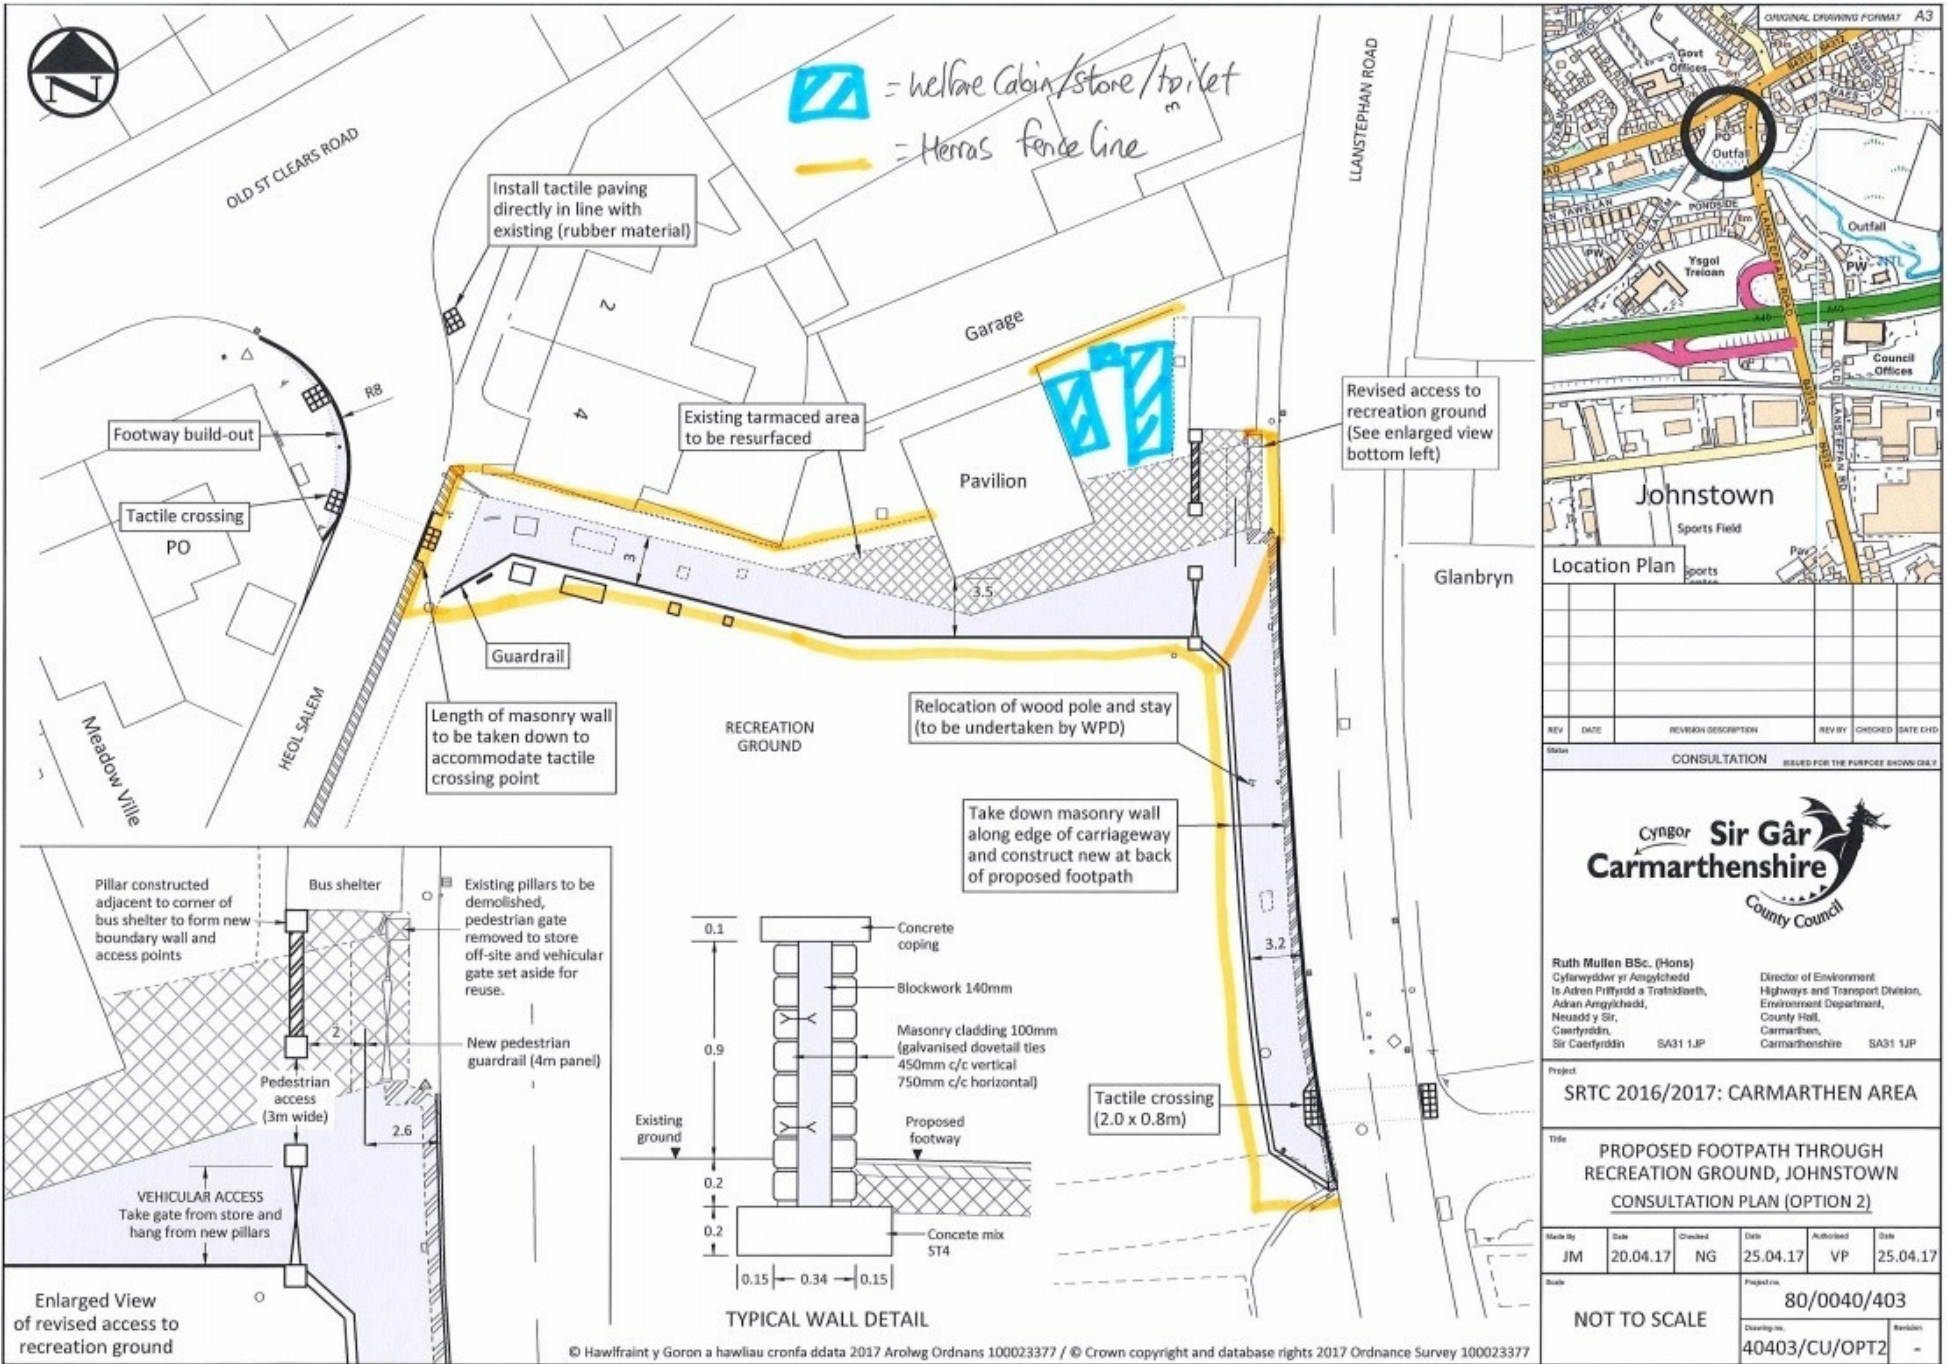

REV	DATE	REVISION DESCRIPTION	REV BY	CHECKED	DATE CHD

CONSULTATION ISSUED FOR THE PURPOSE SHOWN ONLY

**CYNGOR Sir Gâr Carmarthenshire County Council**

Ruth Mullen BSc. (Hons)  
 Cyfarwyddwr y Amgylchedd  
 Is Adroddwr y Trafforddi, Adran Amgylchedd, Neusdy y Sir, Caerfyrddin, Sir Caerfyrddin SA31 1JP

Director of Environment  
 Highways and Transport Division,  
 Environment Department,  
 County Hall, Carmarthen, Carmarthenshire SA31 1JP

Project: **SRTC 2016/2017: CARMARTHEN AREA**

Title: **PROPOSED FOOTPATH THROUGH RECREATION GROUND, JOHNSTOWN CONSULTATION PLAN (OPTION 2)**

Made by	Date	Checked	Date	Authorised	Date
JM	20.04.17	NG	25.04.17	VP	25.04.17

Scale: **NOT TO SCALE**

Project no.: **80/0040/403**

Drawing no.: **40403/CU/OPT2**

Revision: **-**